




**NORTH ELEVATION**  
SCALE: 1/4" = 1'-0"

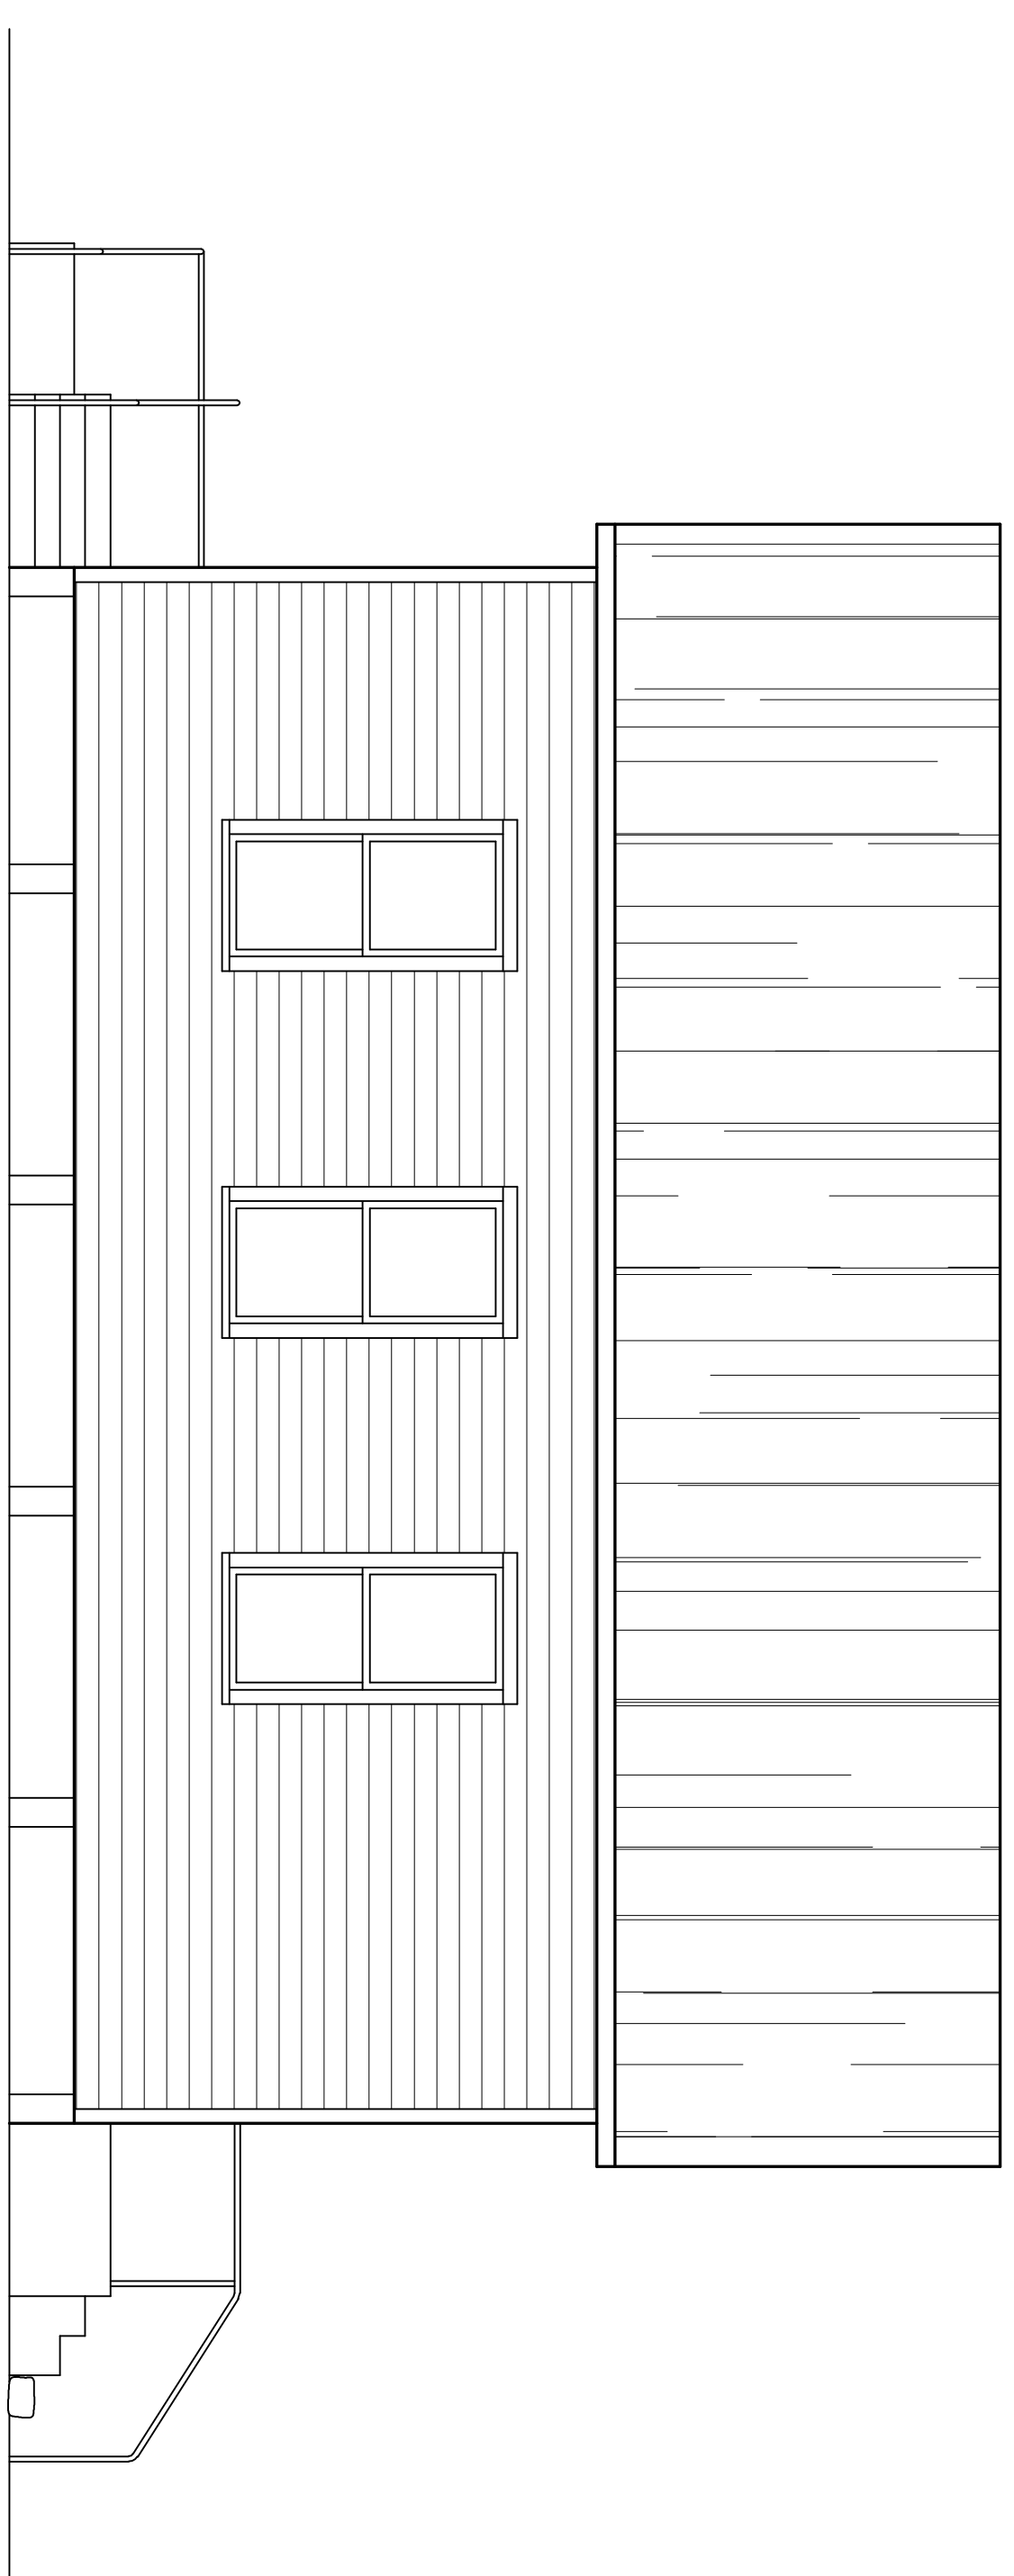


**SOUTH ELEVATION**  
SCALE: 1/4" = 1'-0"

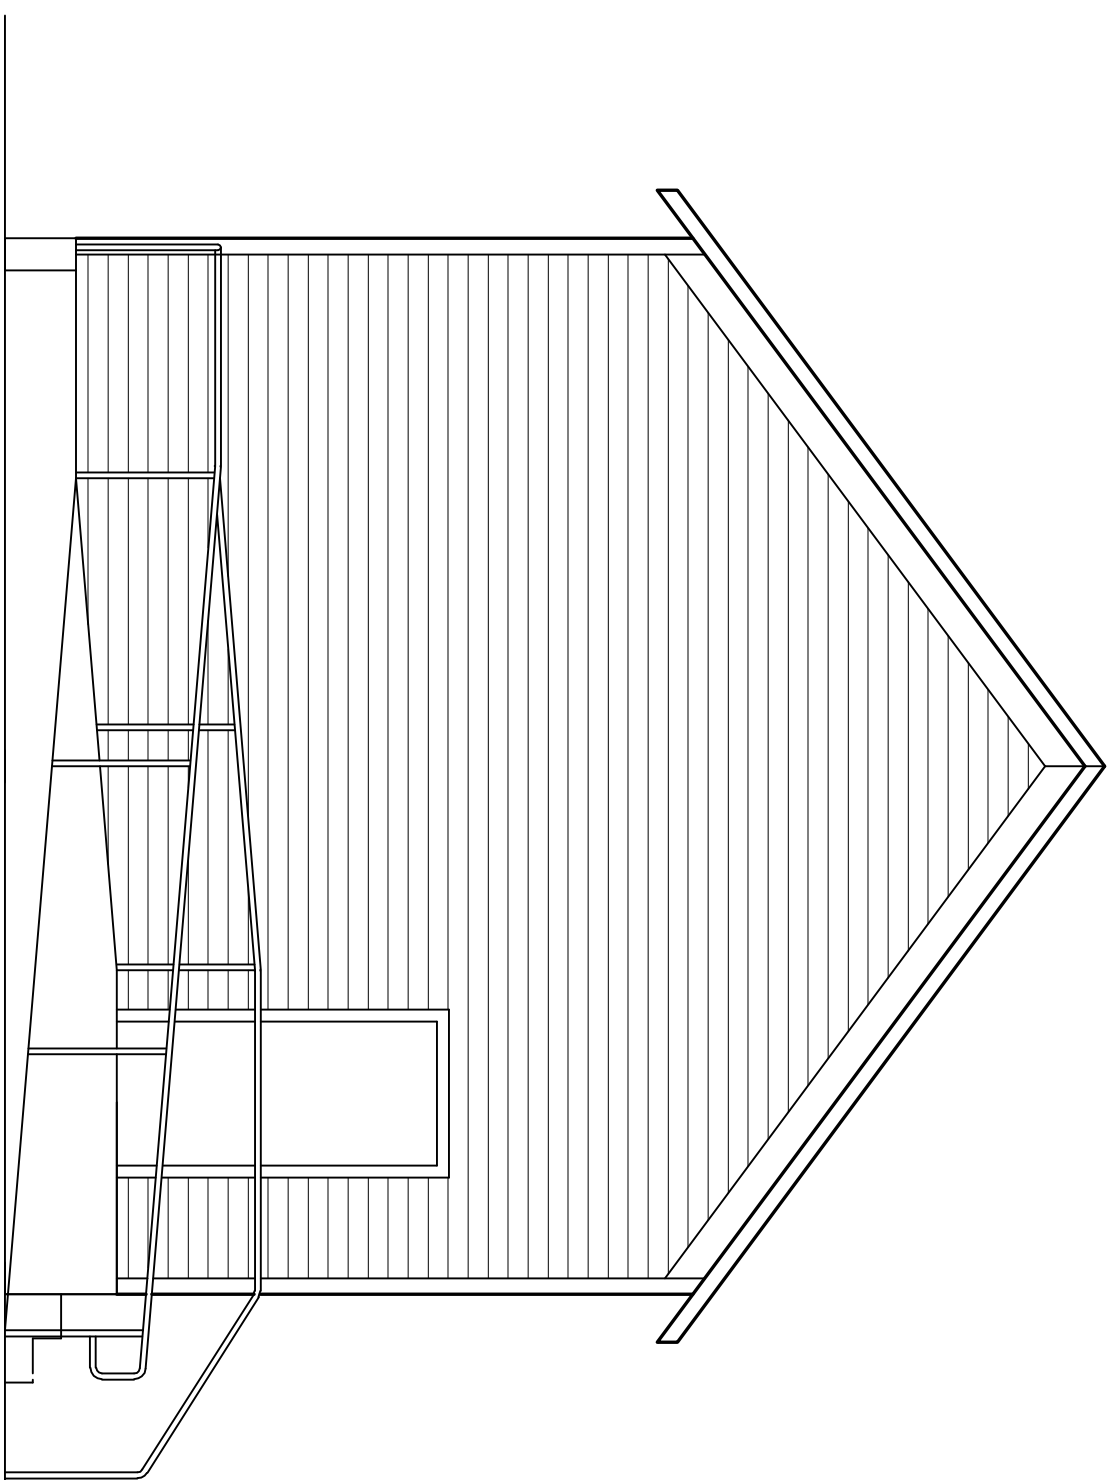

**WEST ELEVATION**  
SCALE: 1/4" = 1'-0"

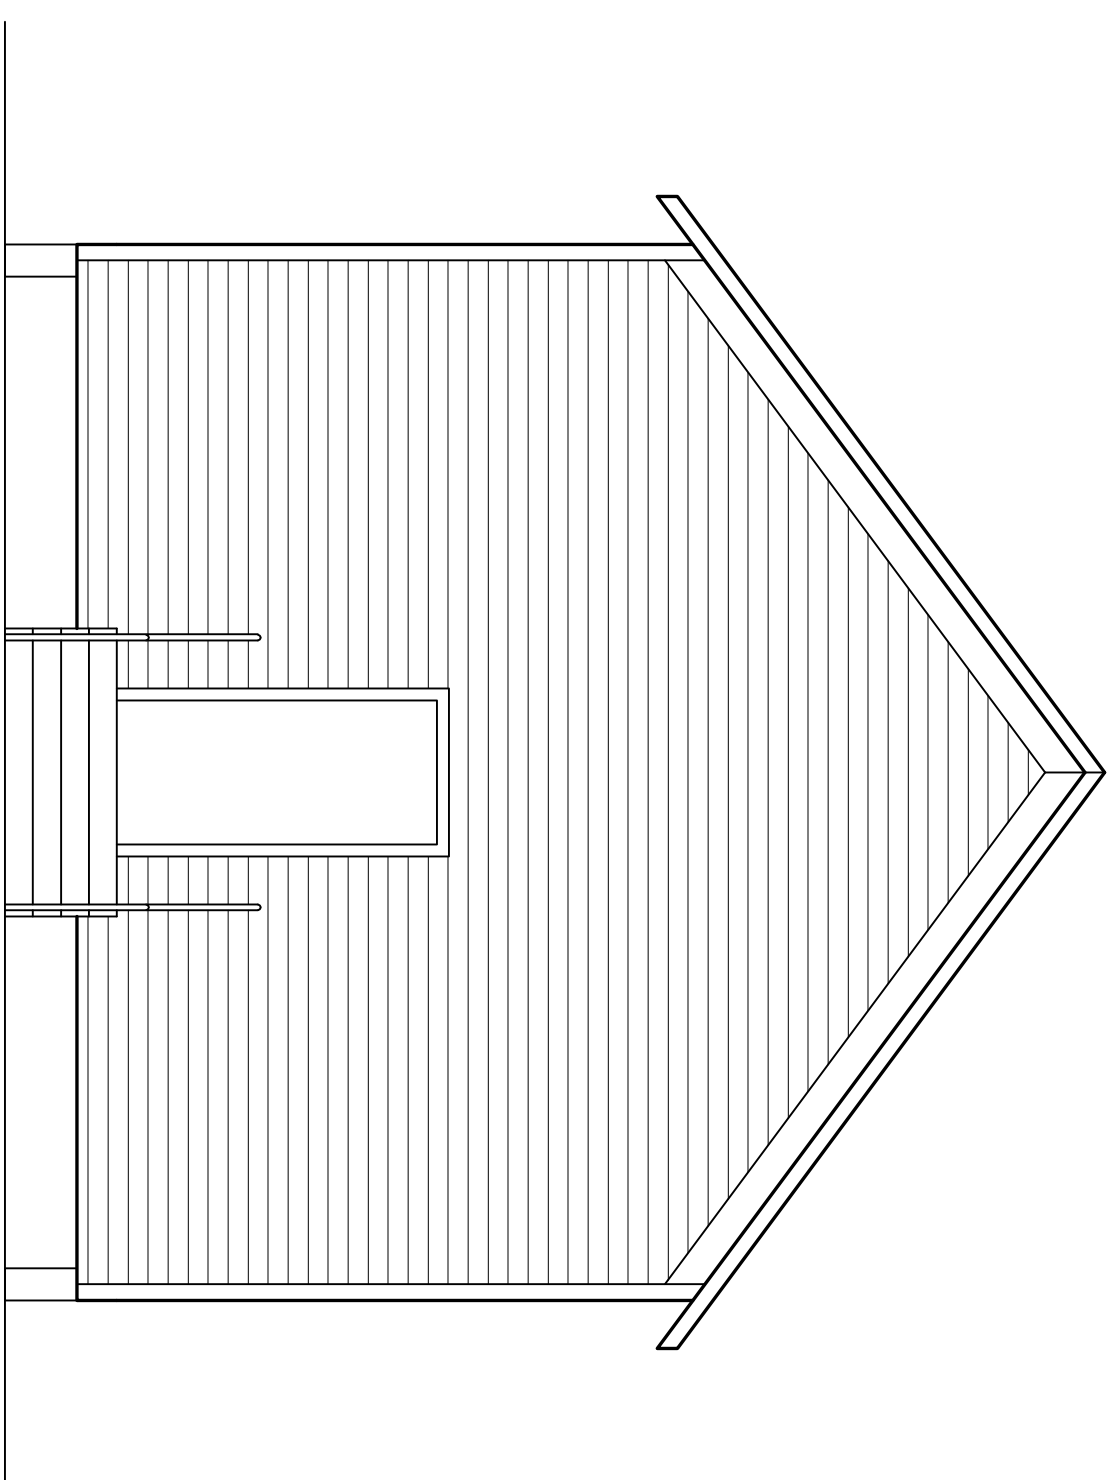

**EAST ELEVATION**  
SCALE: 1/4" = 1'-0"

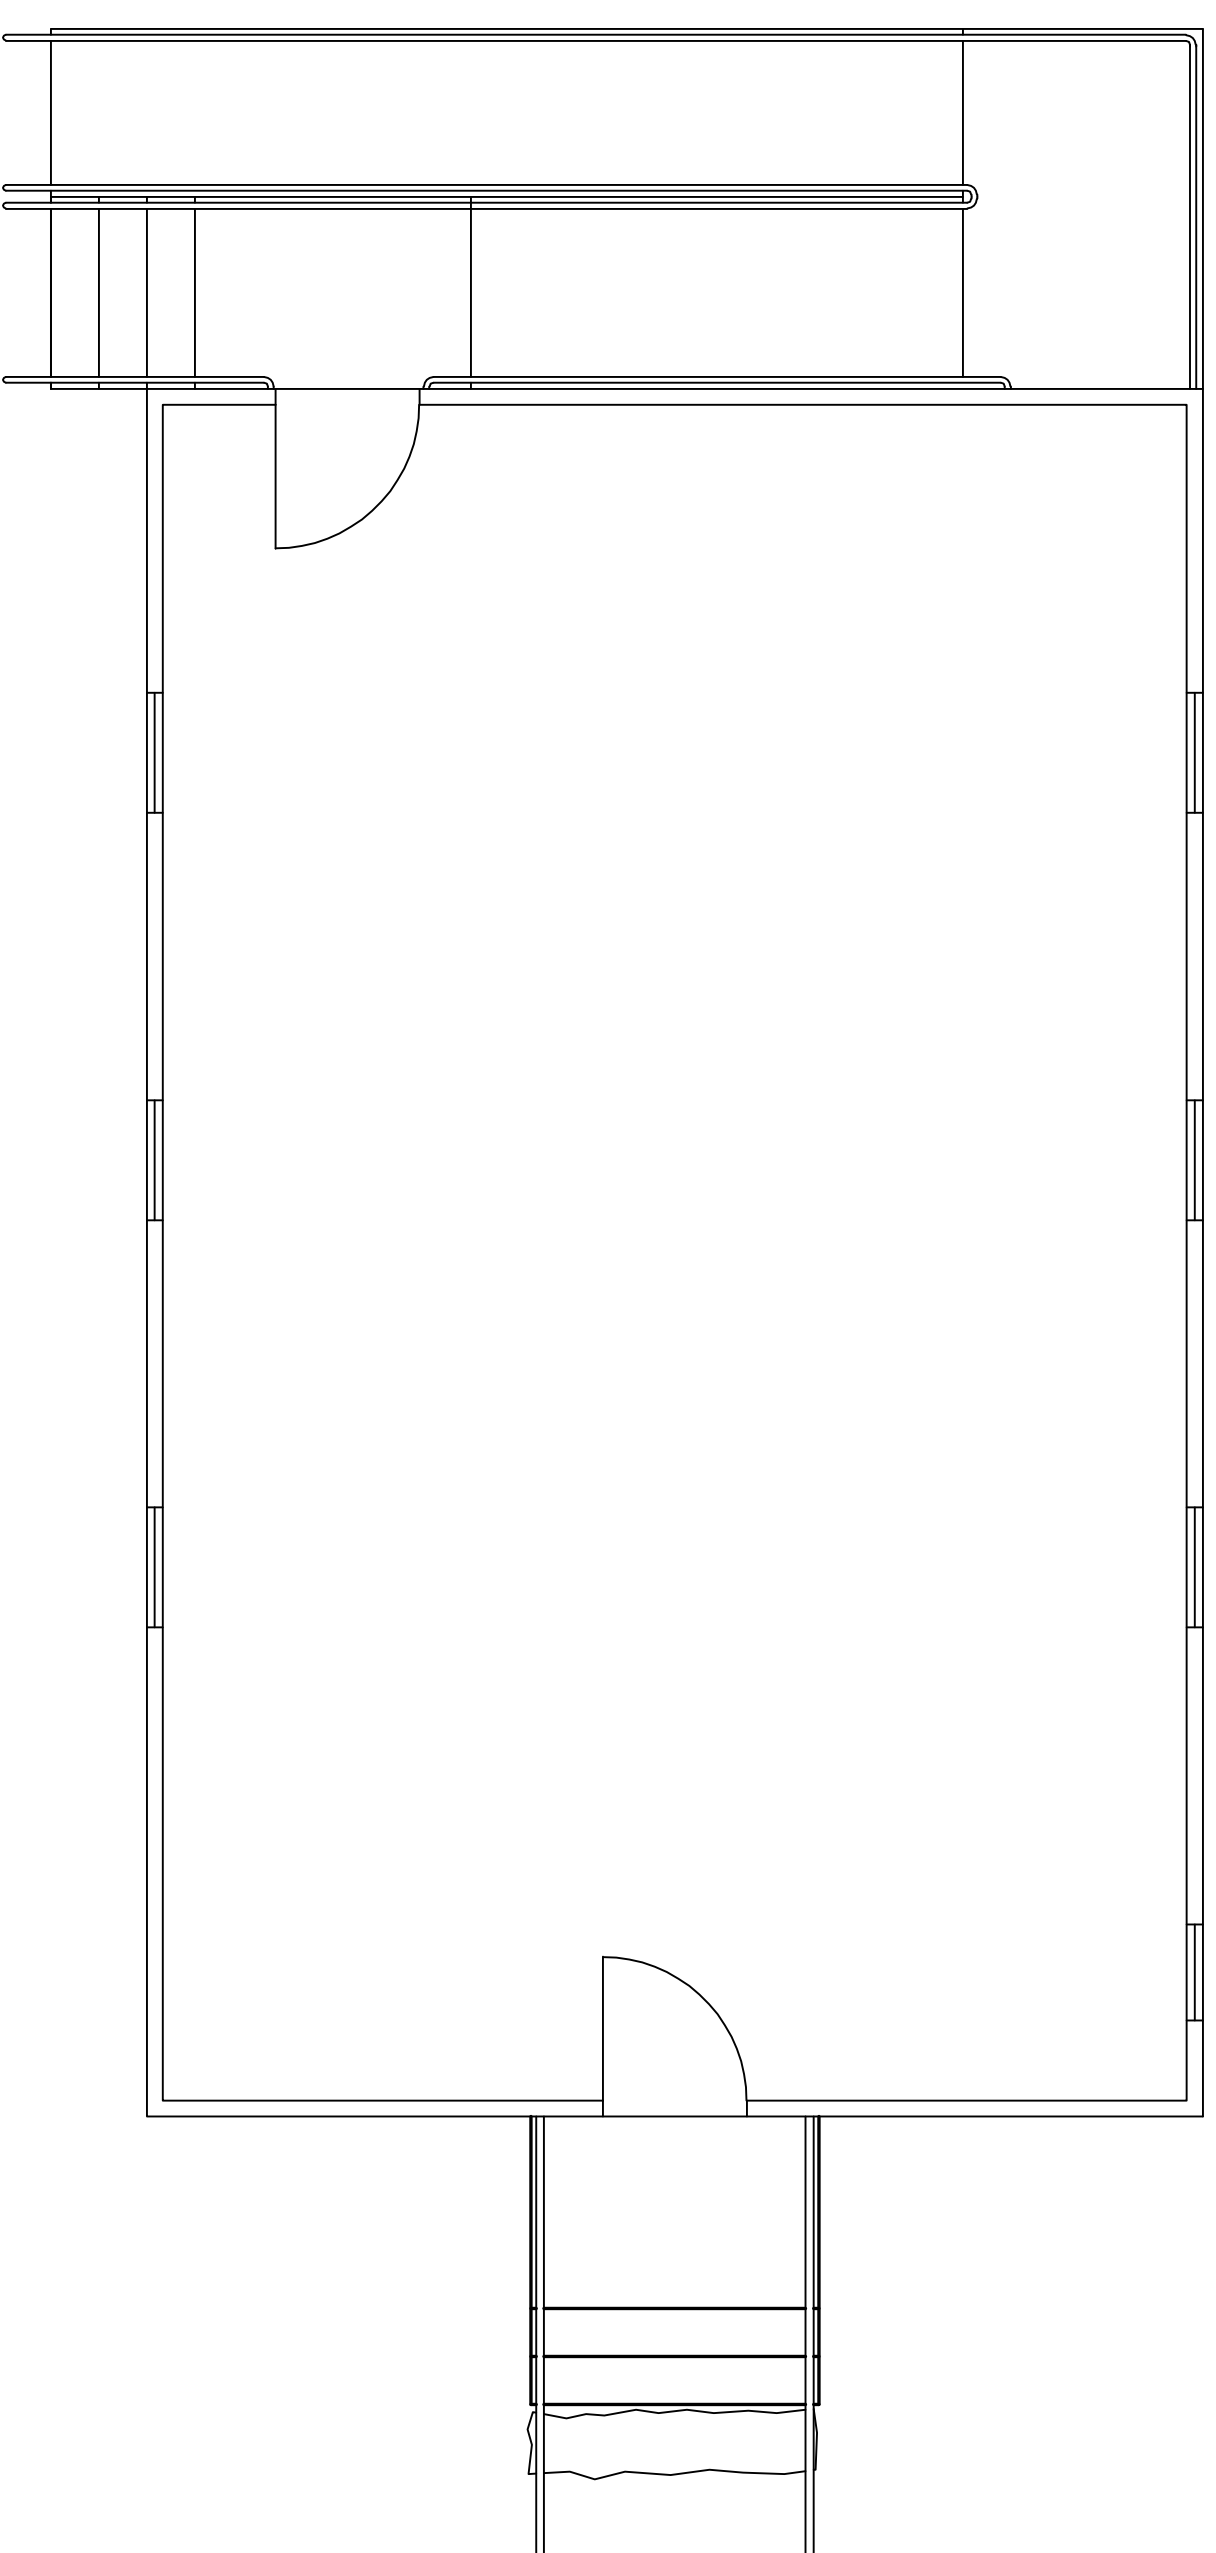

**FLOOR PLAN**  
SCALE: 1/4" = 1'-0"

REVISIONS

**PRELIMINARY  
NOT FOR CONSTRUCTION**

**ROGERS  
ENGINEERING**

558 S.E. Jackson St.  
Roseburg, OR 97470  
Ph. 541-672-0315  
Fax 541-672-1787

**SETTLEMENT SCHOOL**  
**17455 ELKHEAD ROAD**  
**OAKLAND, OR 97462**

DRAWN :  
T.R.

CHECKED :  
T.R.

DATE : MAY 2, 2011

SCALE : AS NOTED

JOB NO. : 11-052

SHEET

**A-1**

OF 1